


POZ. NR 5 BELKA ŻELBETOWA

$L = 7,20 \text{ mb}$ ($L = 6,30 \text{ mb}$)

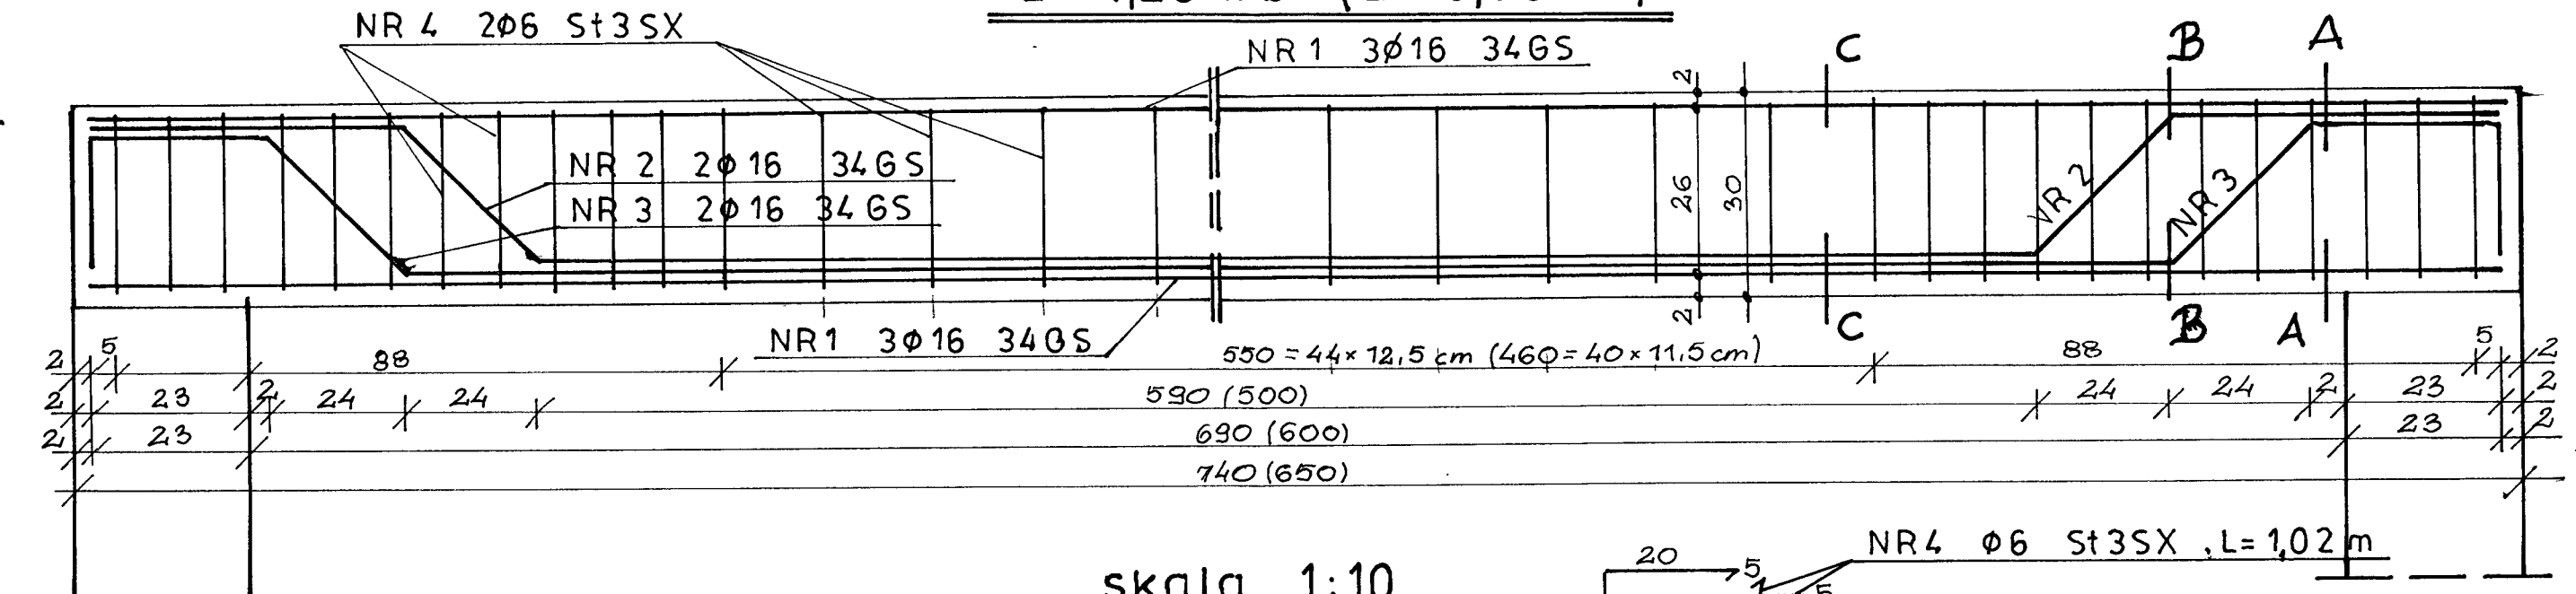

BETON B 20 STAL 34GS $\phi 16$

